


DRAFT

NOTES					
The contractor must check all dimensions, levels and services prior to commencement of any work. Box Architects is to be notified of any discrepancies.					
The contractor is responsible for ensuring all works comply with all relevant regulatory requirements and British standards, whether or not they are noted on this drawing.					
This drawing remains the copyright of Box Architects, is to be used solely for the project and location as stated. This drawing must not be copied without prior written permission.					
Rev	Date	Details	Drawn by	Checked by	
R01	19.07.24	First Issue	AP	CM	
R02	20.07.24	For Pre-Stage submission	AP	CM	
R03	06.11.24	Client Sign-off	NT	CM	
R04	06.11.24	Client Sign-off - Showers & Changing Places	NT	CM	
R05	11.11.24	Issued for Planning Approval	NT	CM	
R06	15.07.25	Issued for Planning Approval - dimensions added	NT	CM	

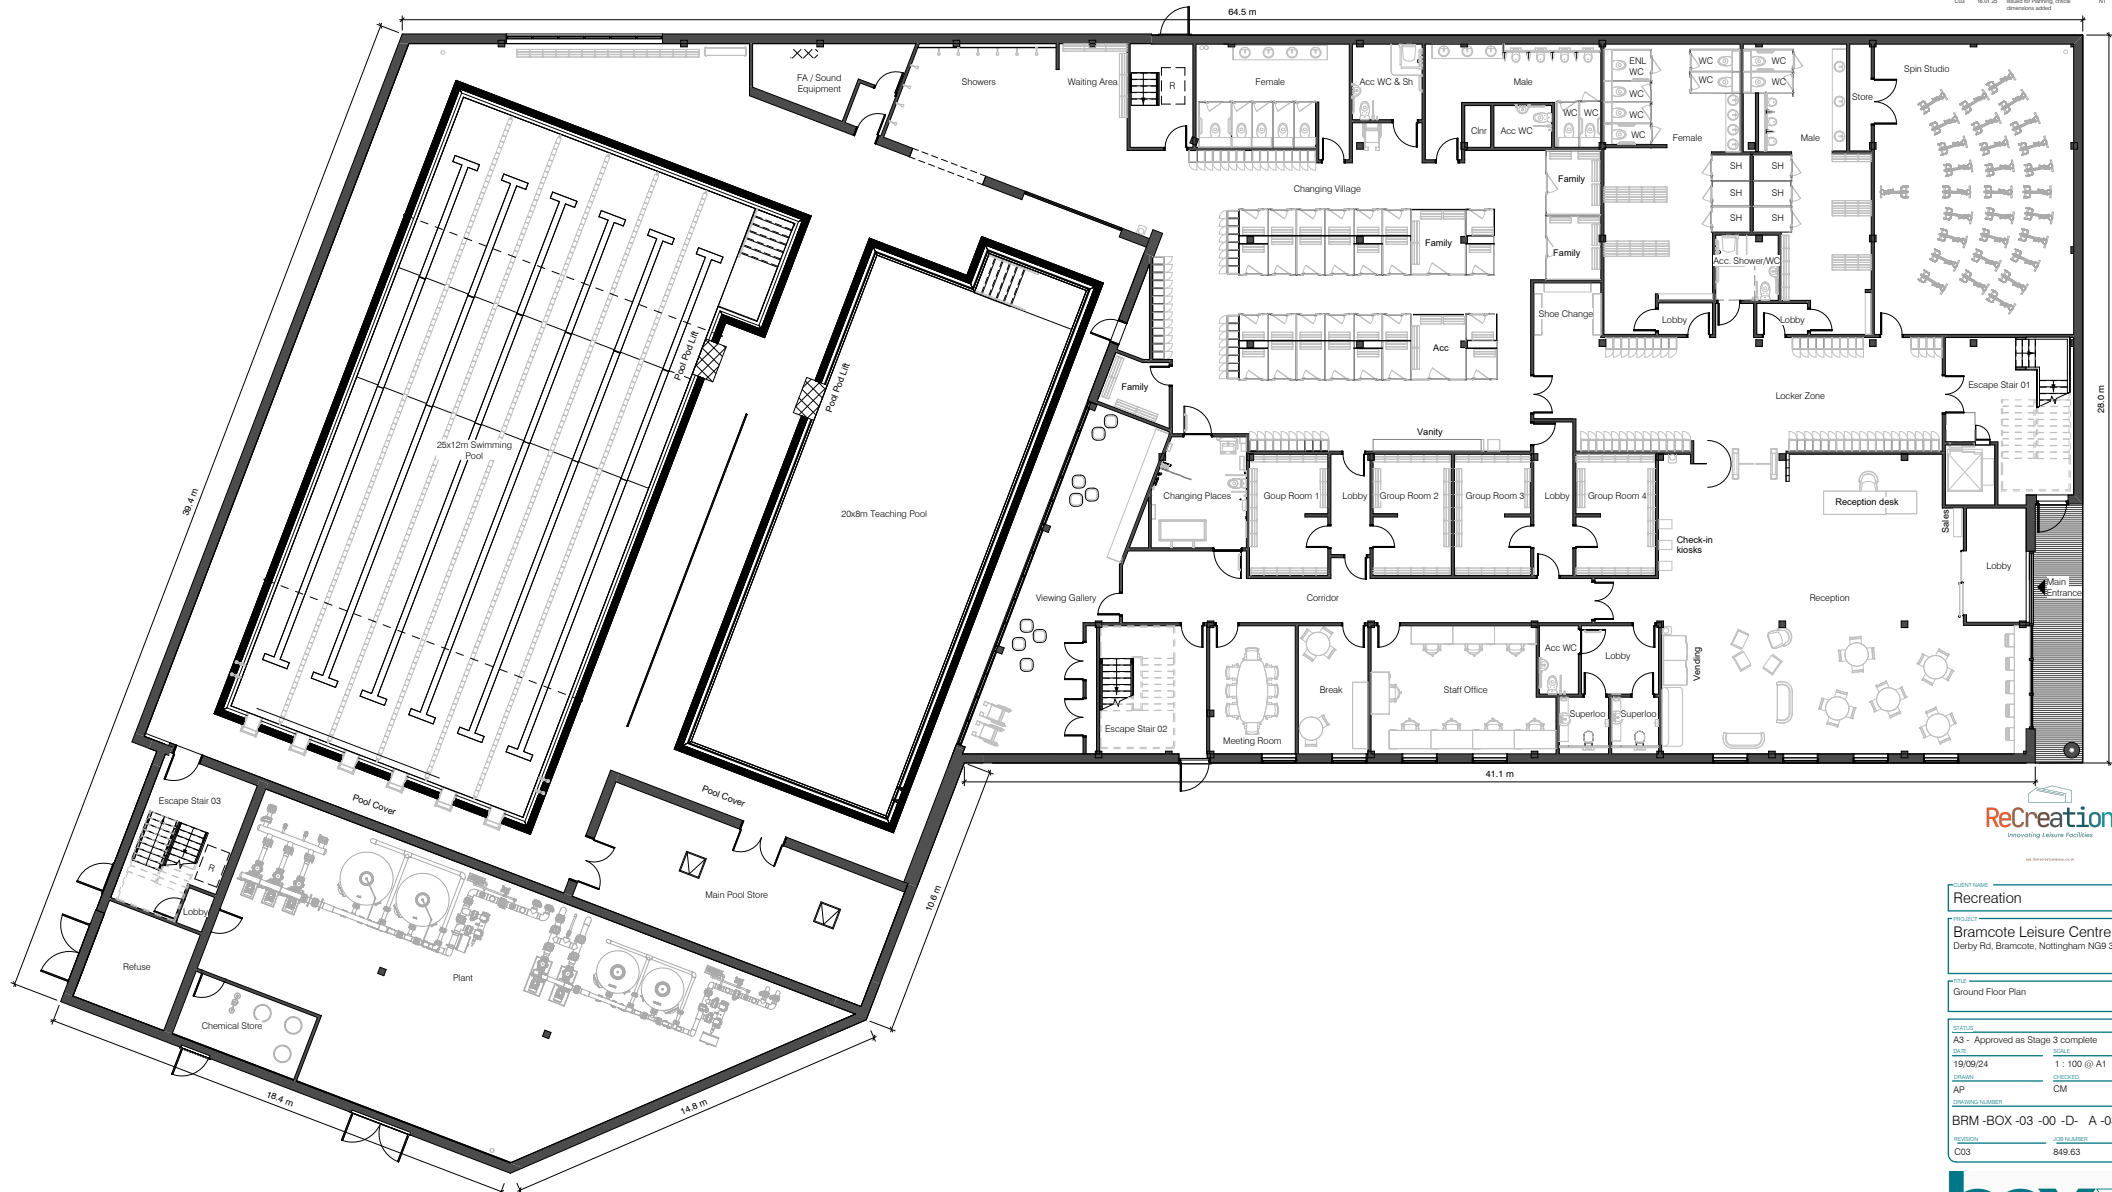

Proposed Deck Level Plan
1 : 100

SCALE 1 : 100



ReCreation
Innovating Leisure Facilities

CLIENT NAME	Bramcote Leisure Centre
PROJECT	Derby Rd, Bramcote, Nottingham NG9 3GF
TITLE	Ground Floor Plan
STATUS	A3 - Approved as Stage 3 complete
DATE	19/09/24
SCALE	1 : 100 @ A1
DESIGN	AP
CHECKED	CM
DRAWING NUMBER	BRM-BOX-03-00-D-A-0300
REVISION	C03
JOB NUMBER	849.63

